



TP-003

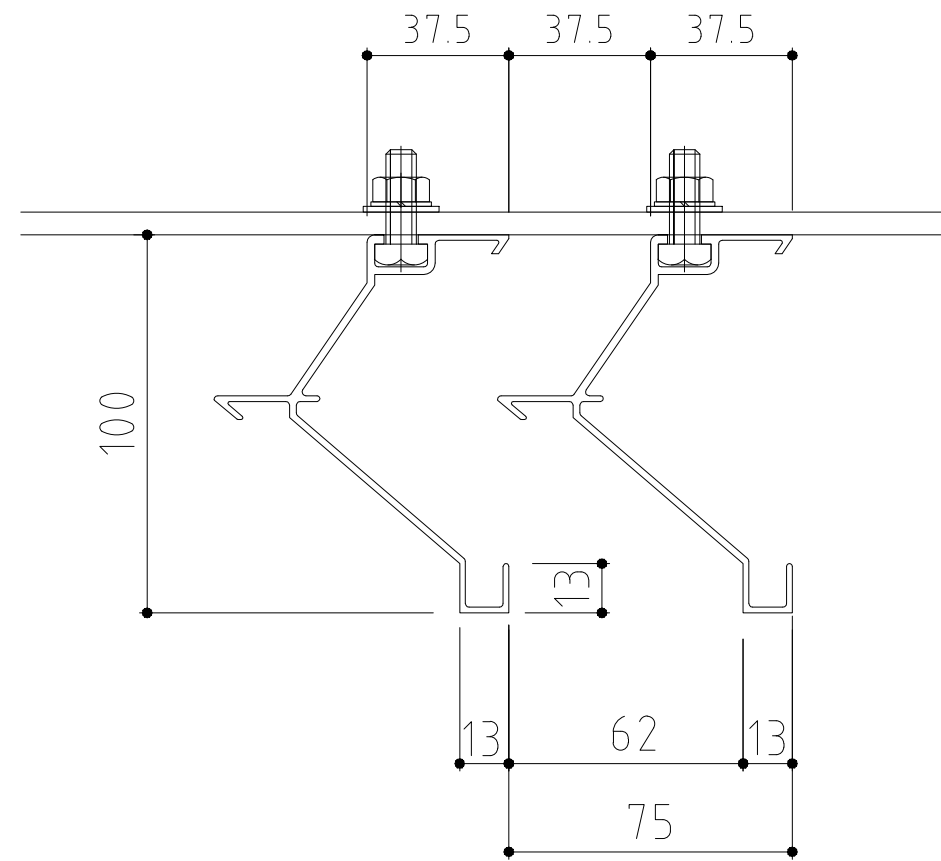

開口率=50%

縮尺=1/2

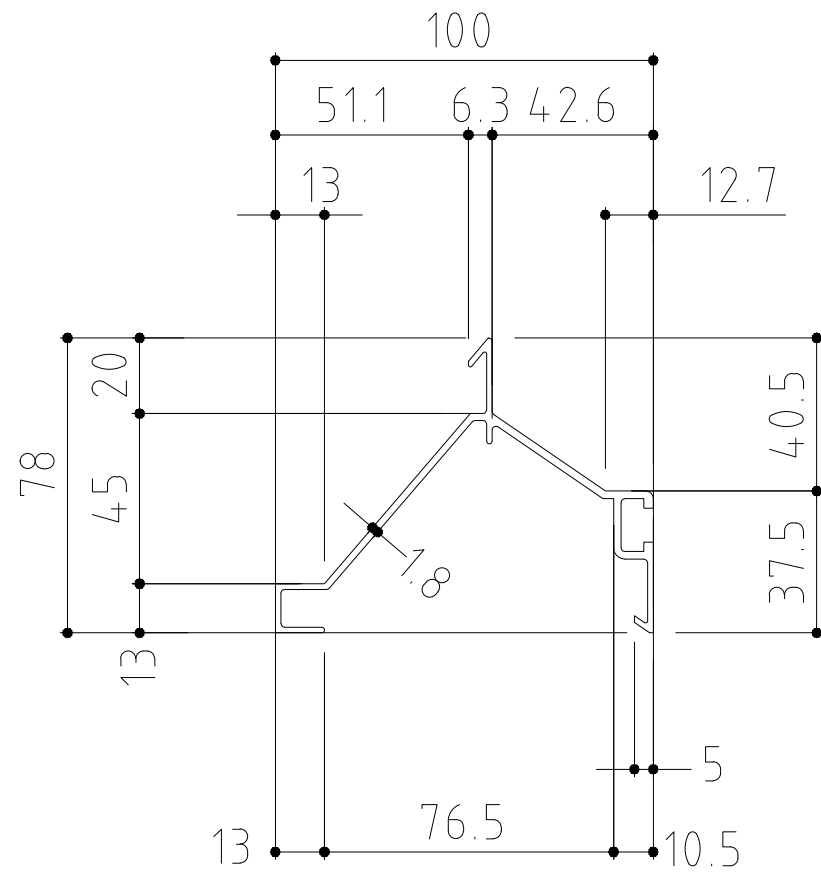

株式会社 黒鉄