


TP-005

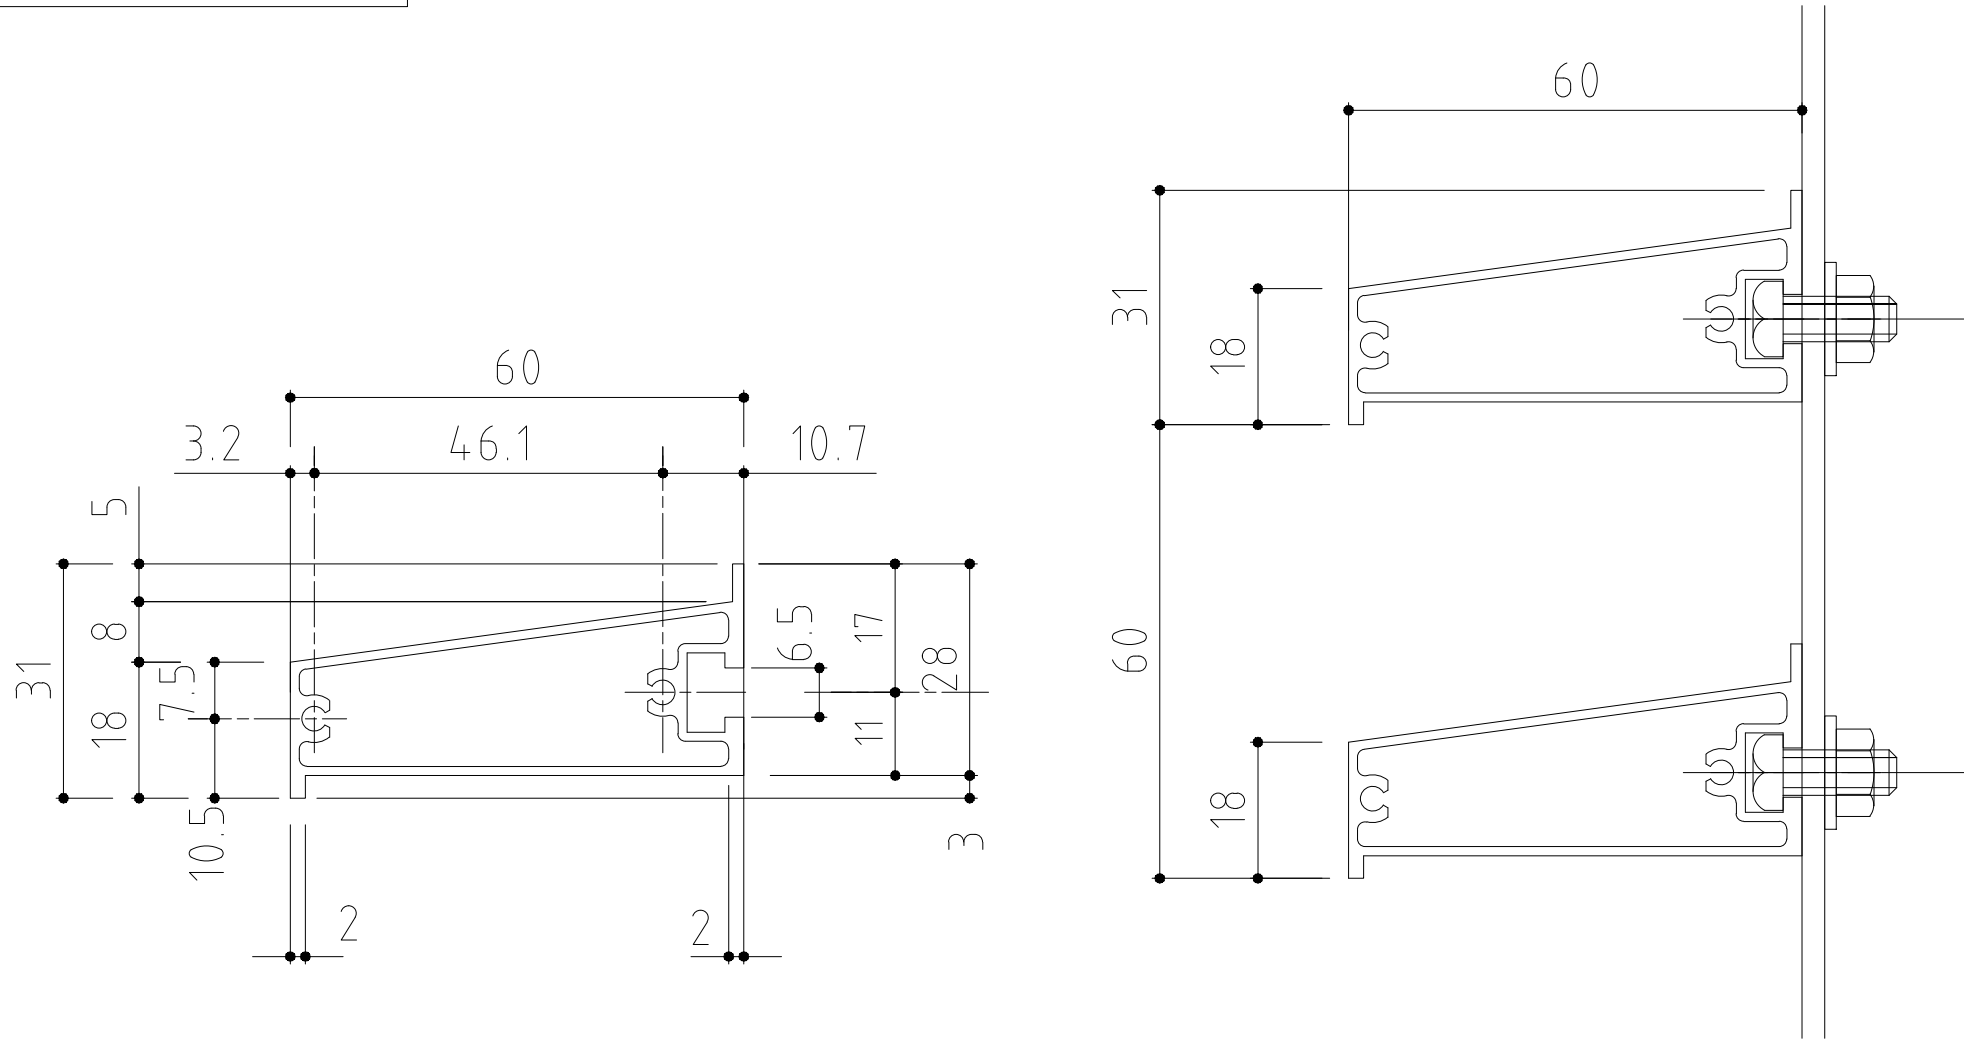

開口率=50%

縮尺=1/1



株式会社 黒鉄