



TP-018


TP-019

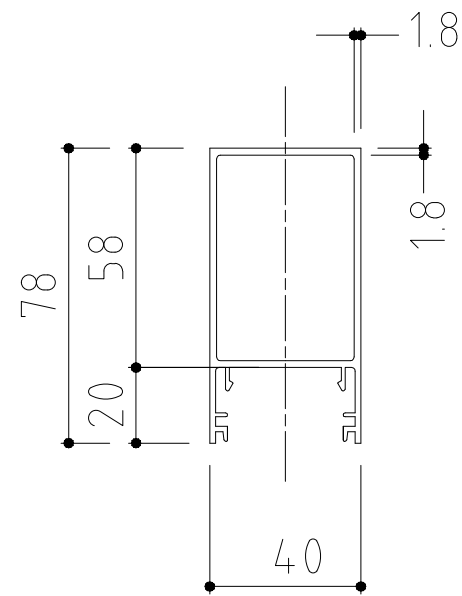

TP-018

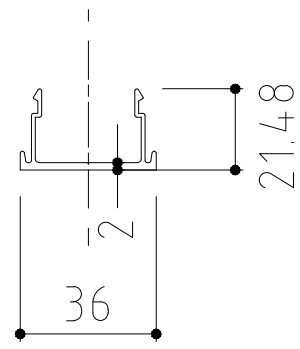

TP-019

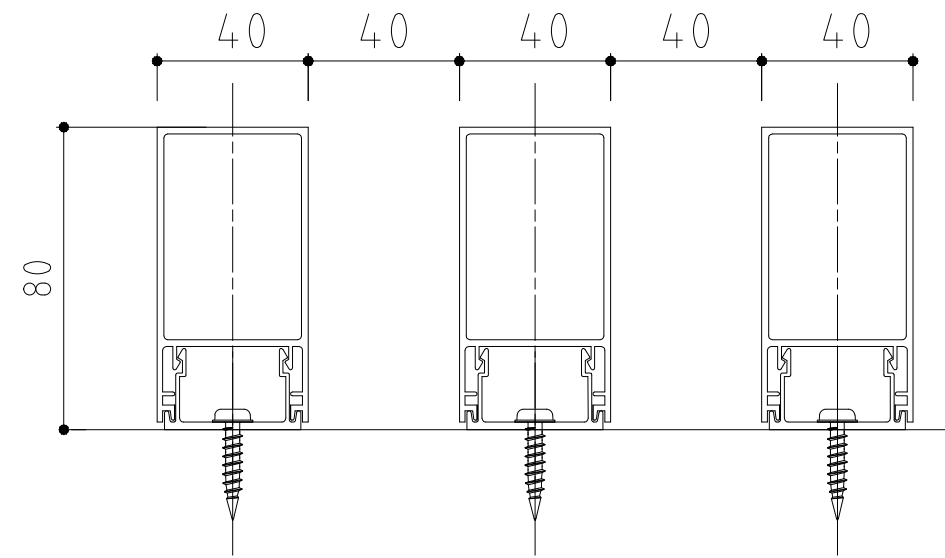

開口率 =

縮尺 = 1/2



株式会社 黒鉄